


**Mountaineer Mart #37
Floor Plan
Oak Hill**

Modified February 5, 2010

Front of Store Dimensions 74'

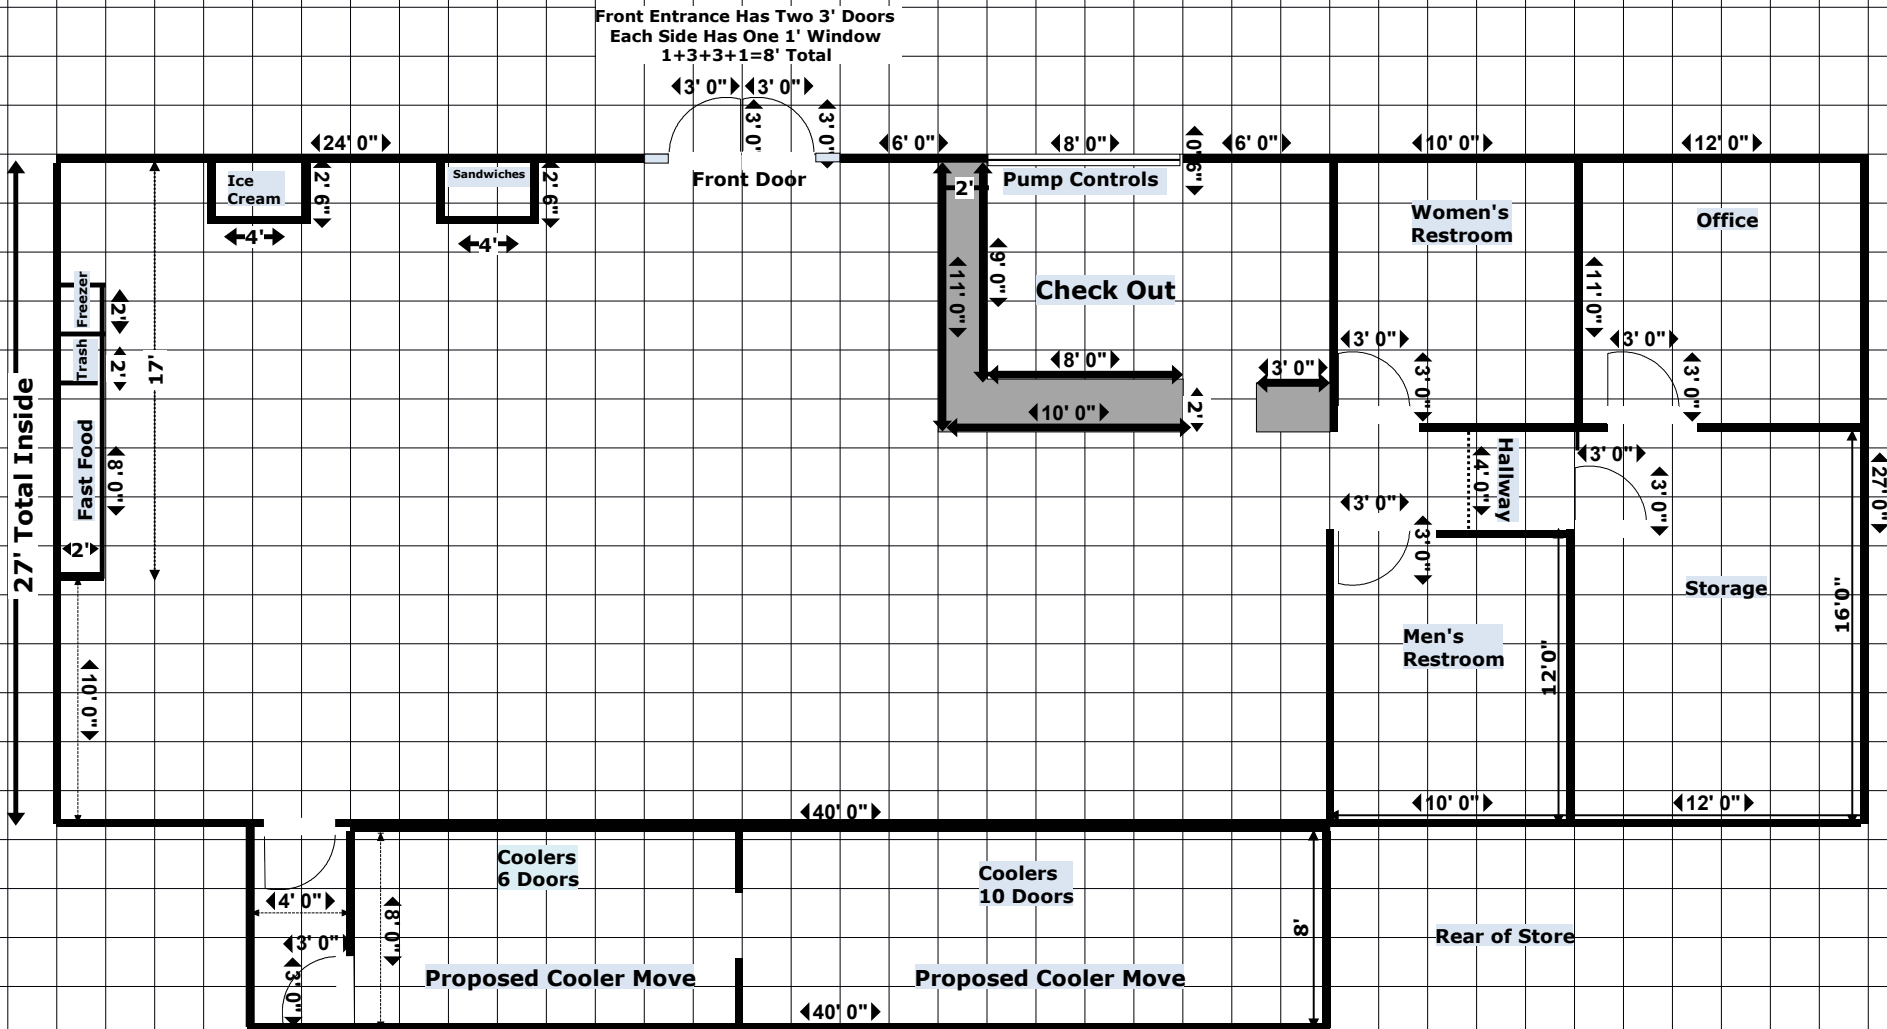

1. Check Out cannot be moved.
2. Cooler would be recessed out back wall to increase floor space.
3. All other, except office, storage, and bathrooms can be reset.